


FILE NAME: S:\PROTEKPARK\R AND D_TEMPLATES\UNIVERSAL TRUSS PROJECT\44-0_38-6_33-0_27-0_17-0 ELEVATIONS.DWG
 CNGORTON
 SAVE DATE: 08-11-11

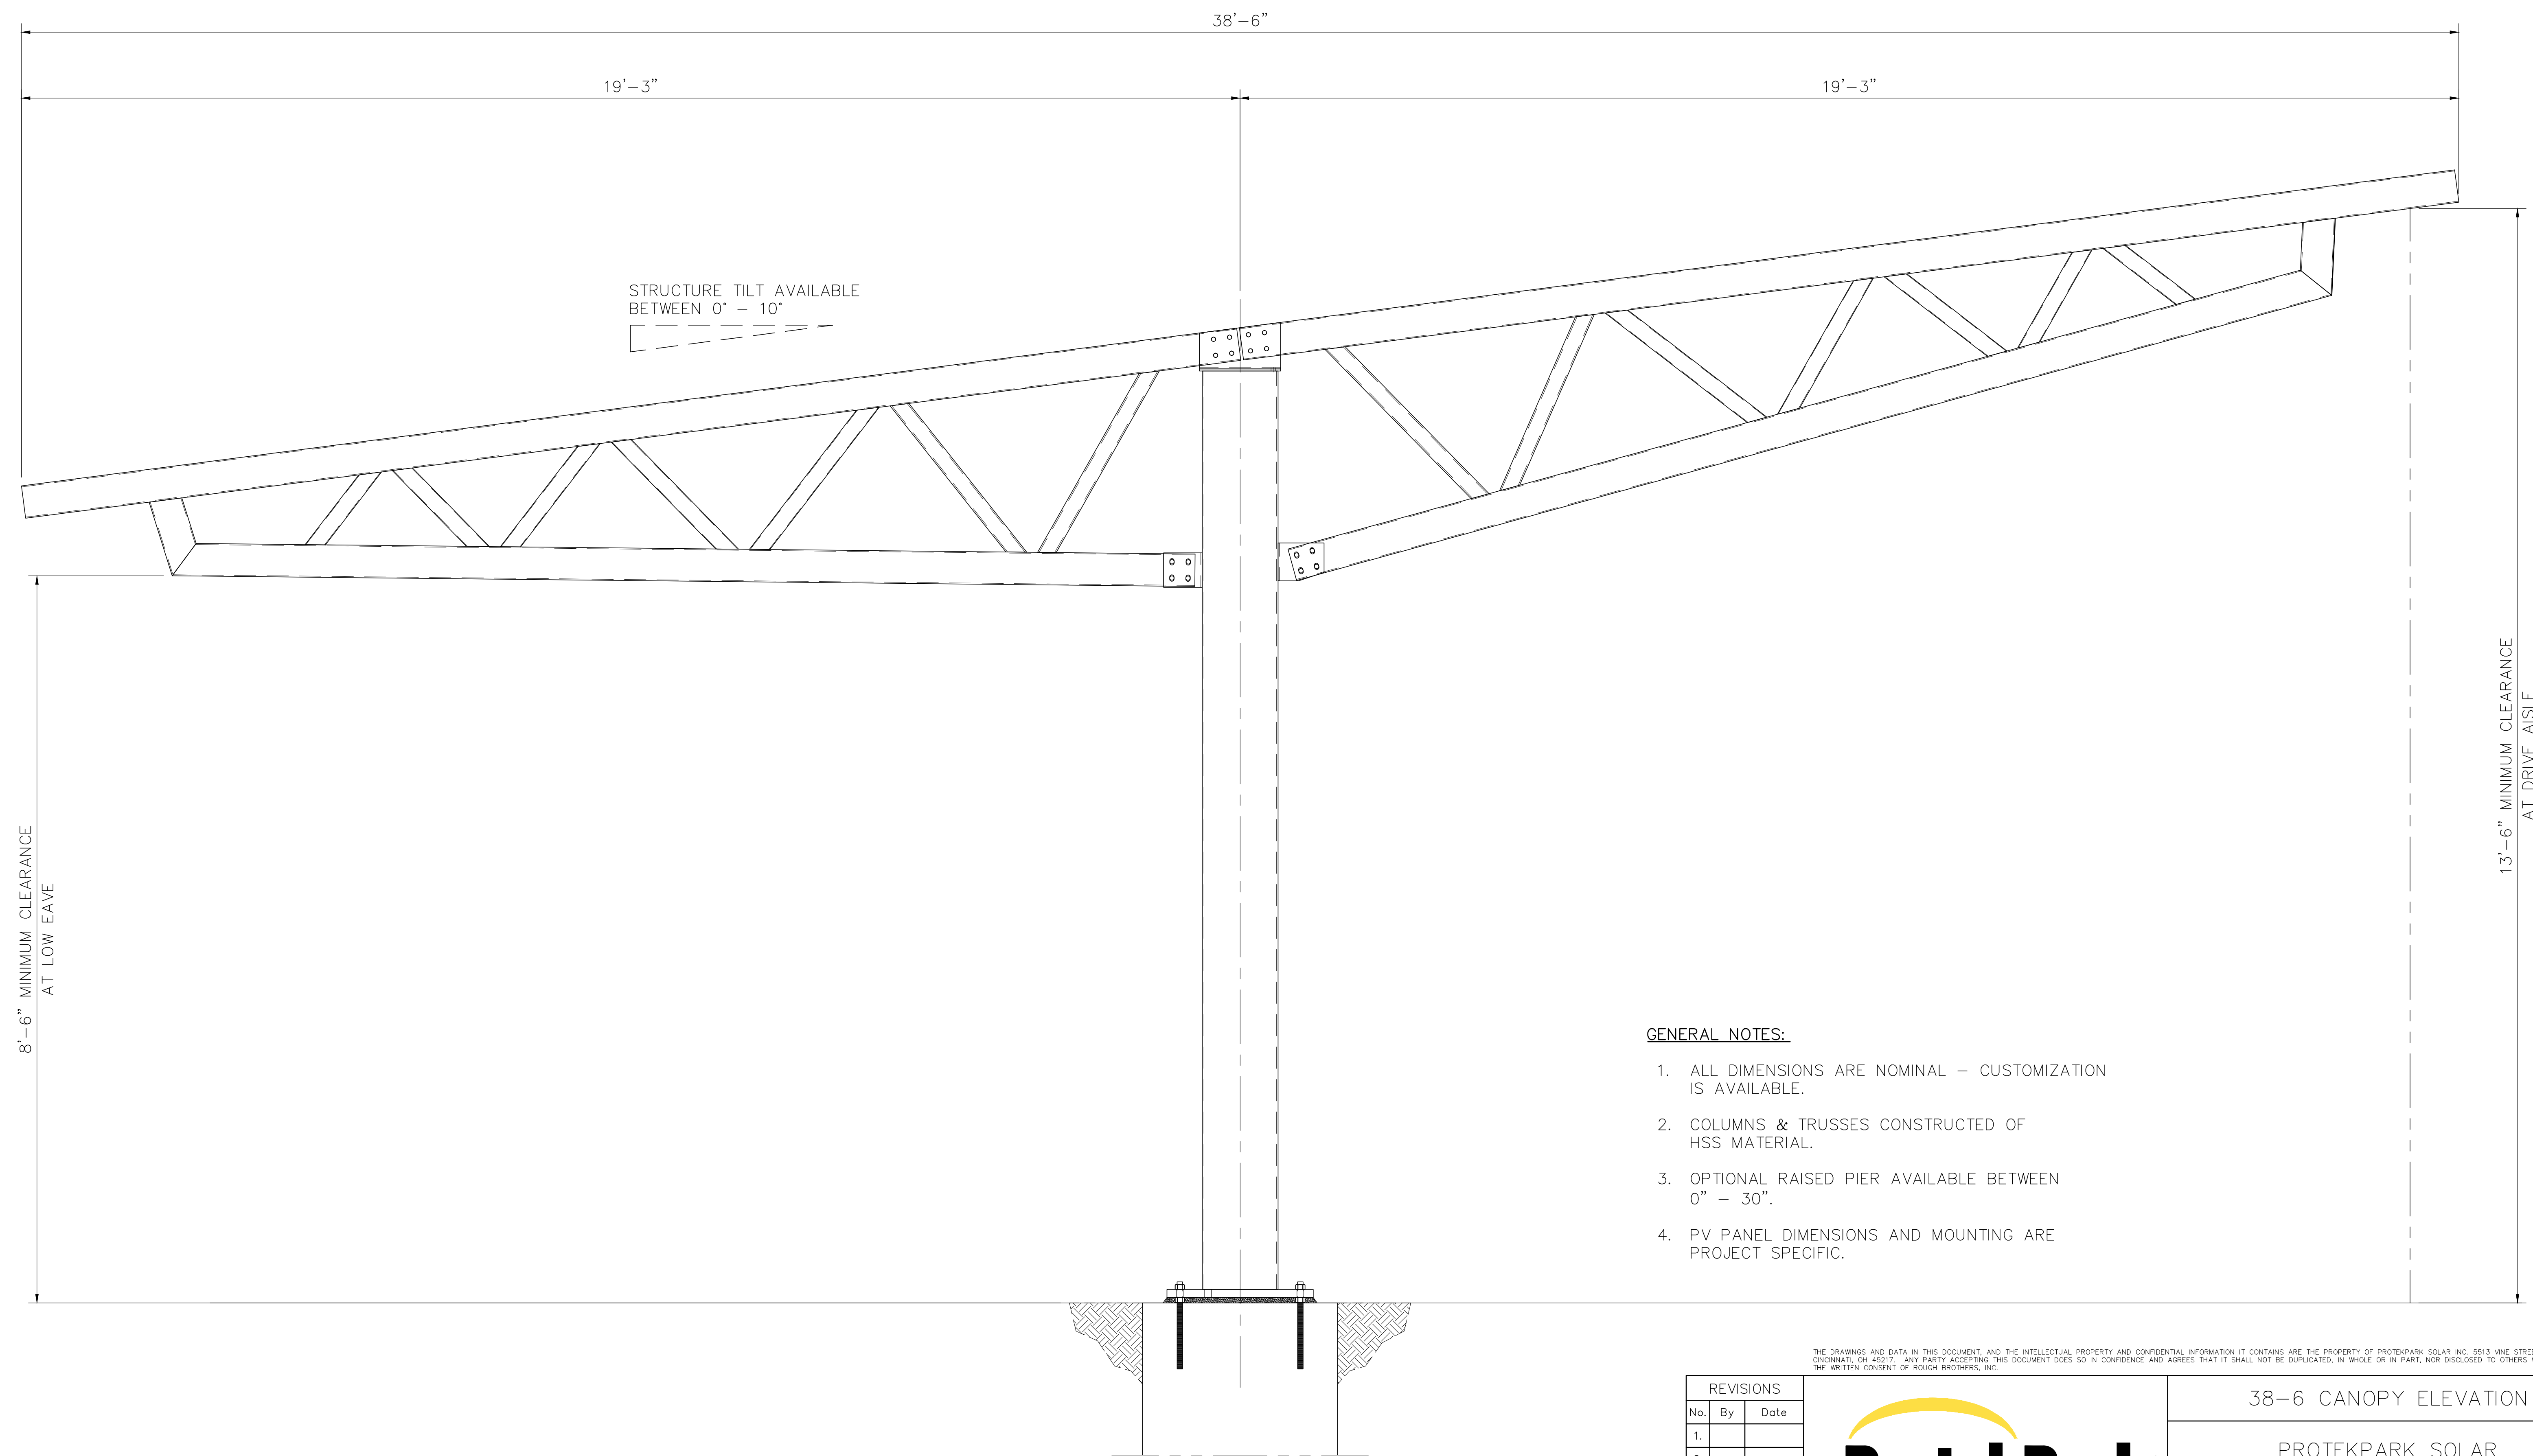

GENERAL NOTES:

1. ALL DIMENSIONS ARE NOMINAL - CUSTOMIZATION IS AVAILABLE.
2. COLUMNS & TRUSSES CONSTRUCTED OF HSS MATERIAL.
3. OPTIONAL RAISED PIER AVAILABLE BETWEEN 0" - 30".
4. PV PANEL DIMENSIONS AND MOUNTING ARE PROJECT SPECIFIC.

THE DRAWINGS AND DATA IN THIS DOCUMENT, AND THE INTELLECTUAL PROPERTY AND CONFIDENTIAL INFORMATION IT CONTAINS ARE THE PROPERTY OF PROTEKPARK SOLAR INC. 5513 VINE STREET, CINCINNATI, OH 45217. ANY PARTY ACCEPTING THIS DOCUMENT DOES SO IN CONFIDENCE AND AGREES THAT IT SHALL NOT BE DUPLICATED, IN WHOLE OR IN PART, NOR DISCLOSED TO OTHERS WITHOUT THE WRITTEN CONSENT OF ROUGH BROTHERS, INC.

REVISIONS		
No.	By	Date
1.		
2.		
3.		
4.		
Checked		
By	Date	



5513 VINE STREET
 CINCINNATI, OH 45217
 Voice (800)543-7351
 Fax. (513)242-0816
 info@protekparksolar.com

38-6 CANOPY ELEVATION			
PROTEKPARK SOLAR CANOPY PROJECT ANYWHERE, USA			
SCALE:	DATE:	DRAWN BY:	PART NUMBER:
SCALE	##/##/##	XXX	PART NUMBER